


PSZOK LEDNO - RZUT DACHU *skala 1:125*

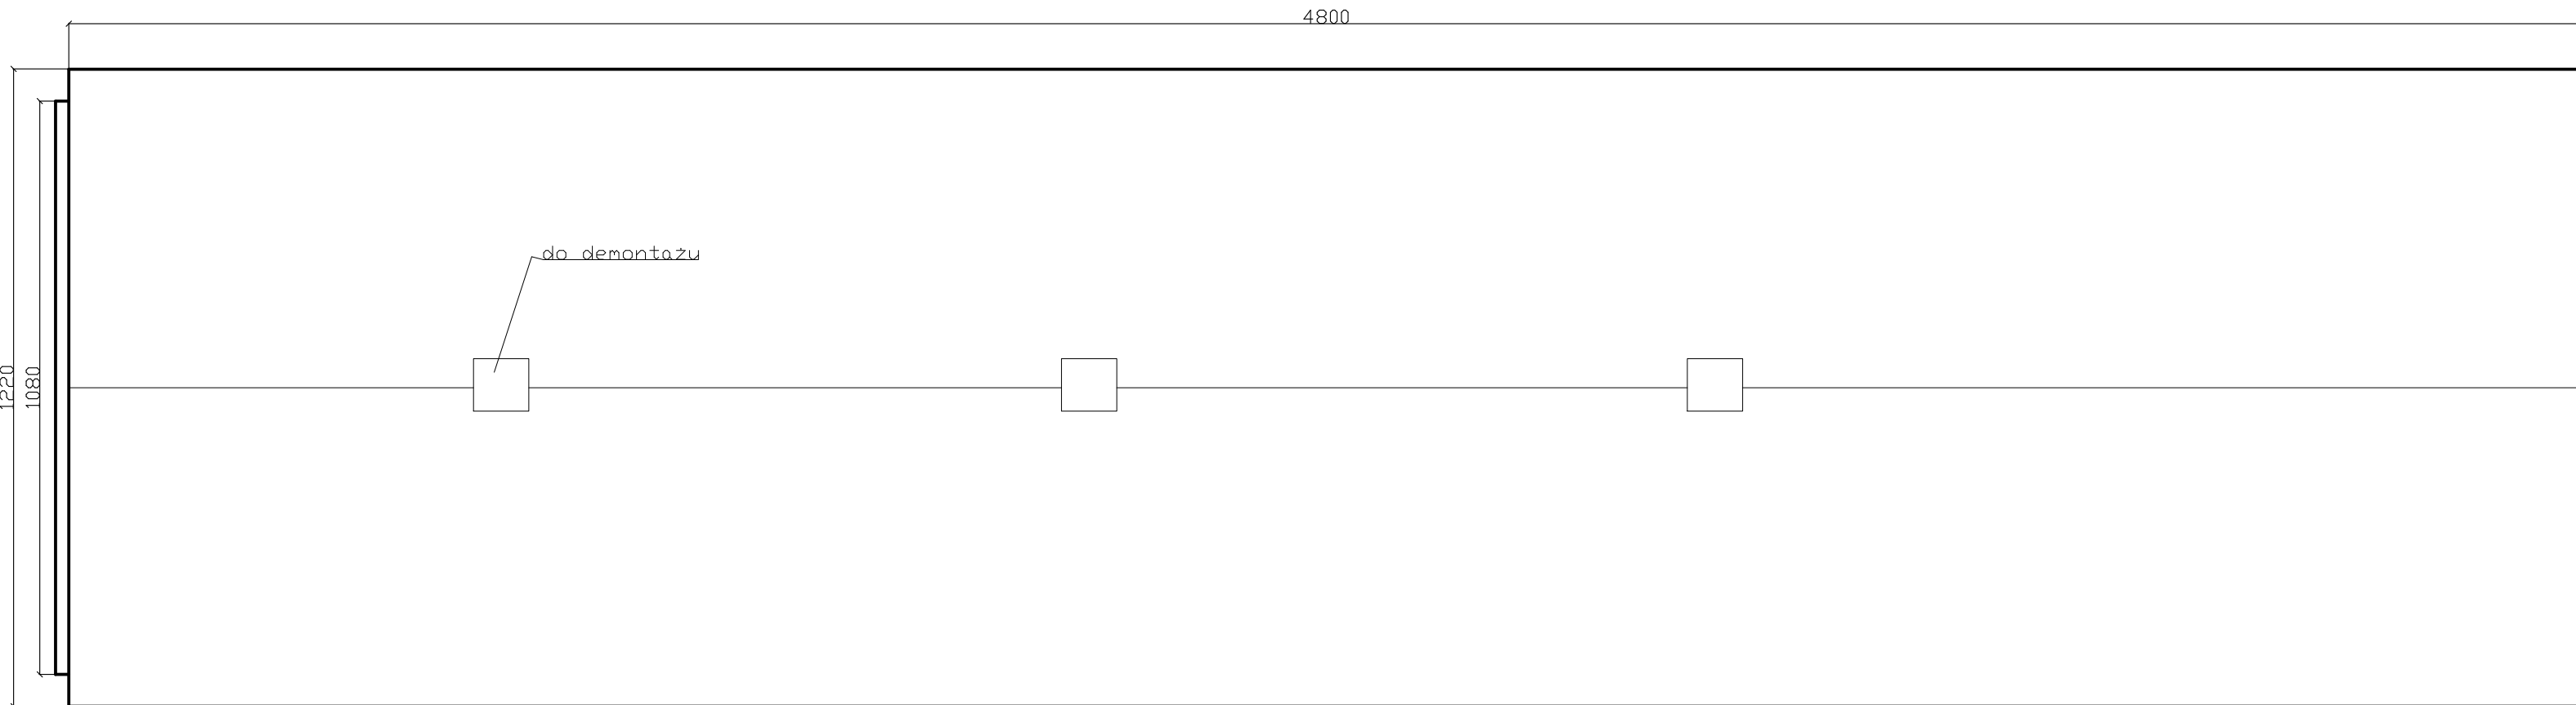

PSZOK LEDNO - RZUT PARTERU *skala 1:125*

